


## Moorabool North Wind Farm Construction Progress

July 27th, 2019

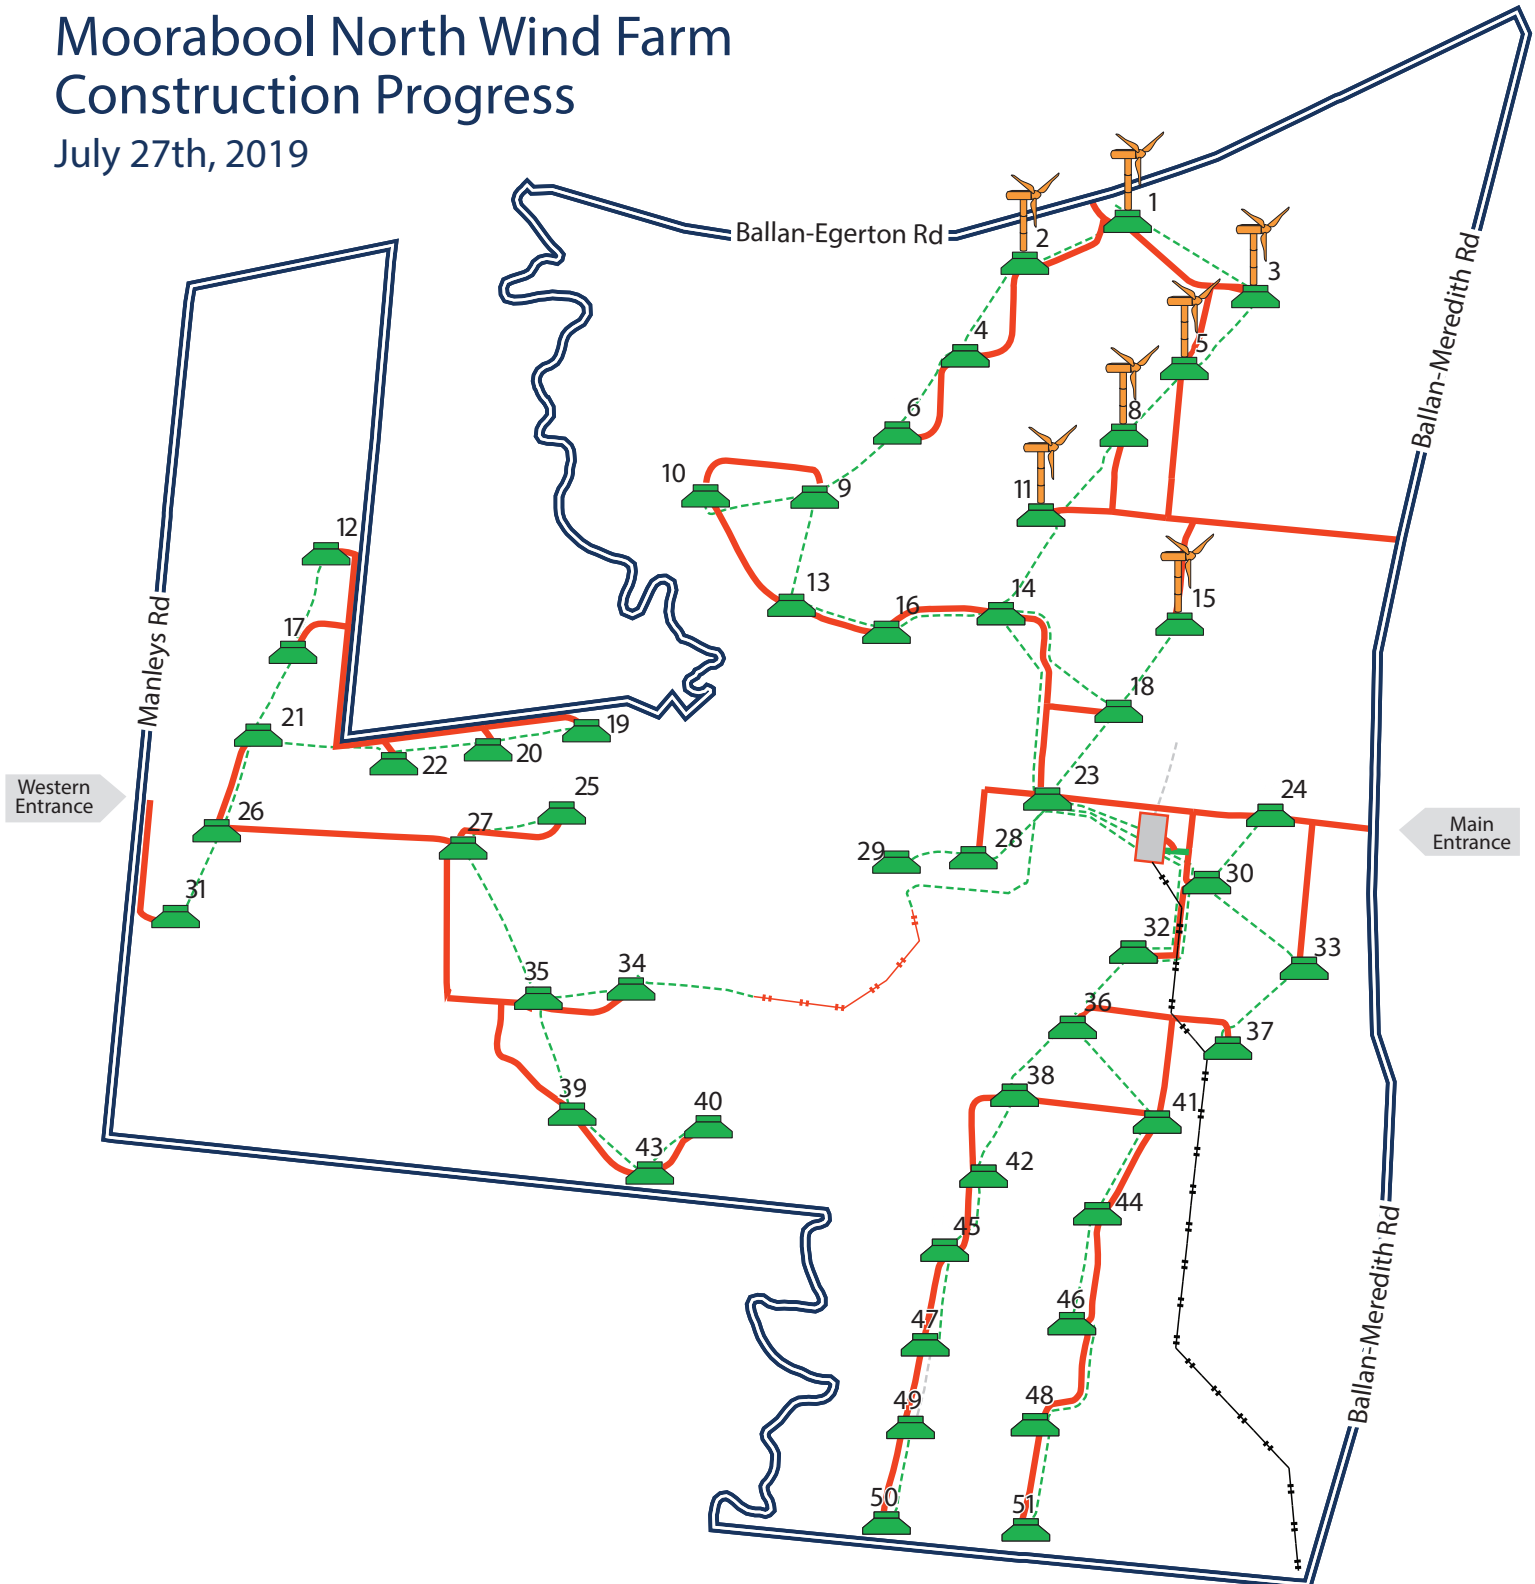

### Legend

- Wind Farm Boundary
  - Access Track Constructed
  - 132kV Overhead Transmission Line
  - Proposed 33kV Underground Reticulation Line
  - 33kV Underground Reticulation Line complete
  - 33kV Overhead Transmission Line
  - Substation
  - Substation Energised
- 
- |    |                        |   |                 |   |                      |
|----|------------------------|---|-----------------|---|----------------------|
|    | Foundation Constructed |   | Turbine Erected |   | Turbine Commissioned |
| 50 |                        | 7 |                 | 0 |                      |