


Moorabool North Wind Farm Construction Progress

September 18th, 2019

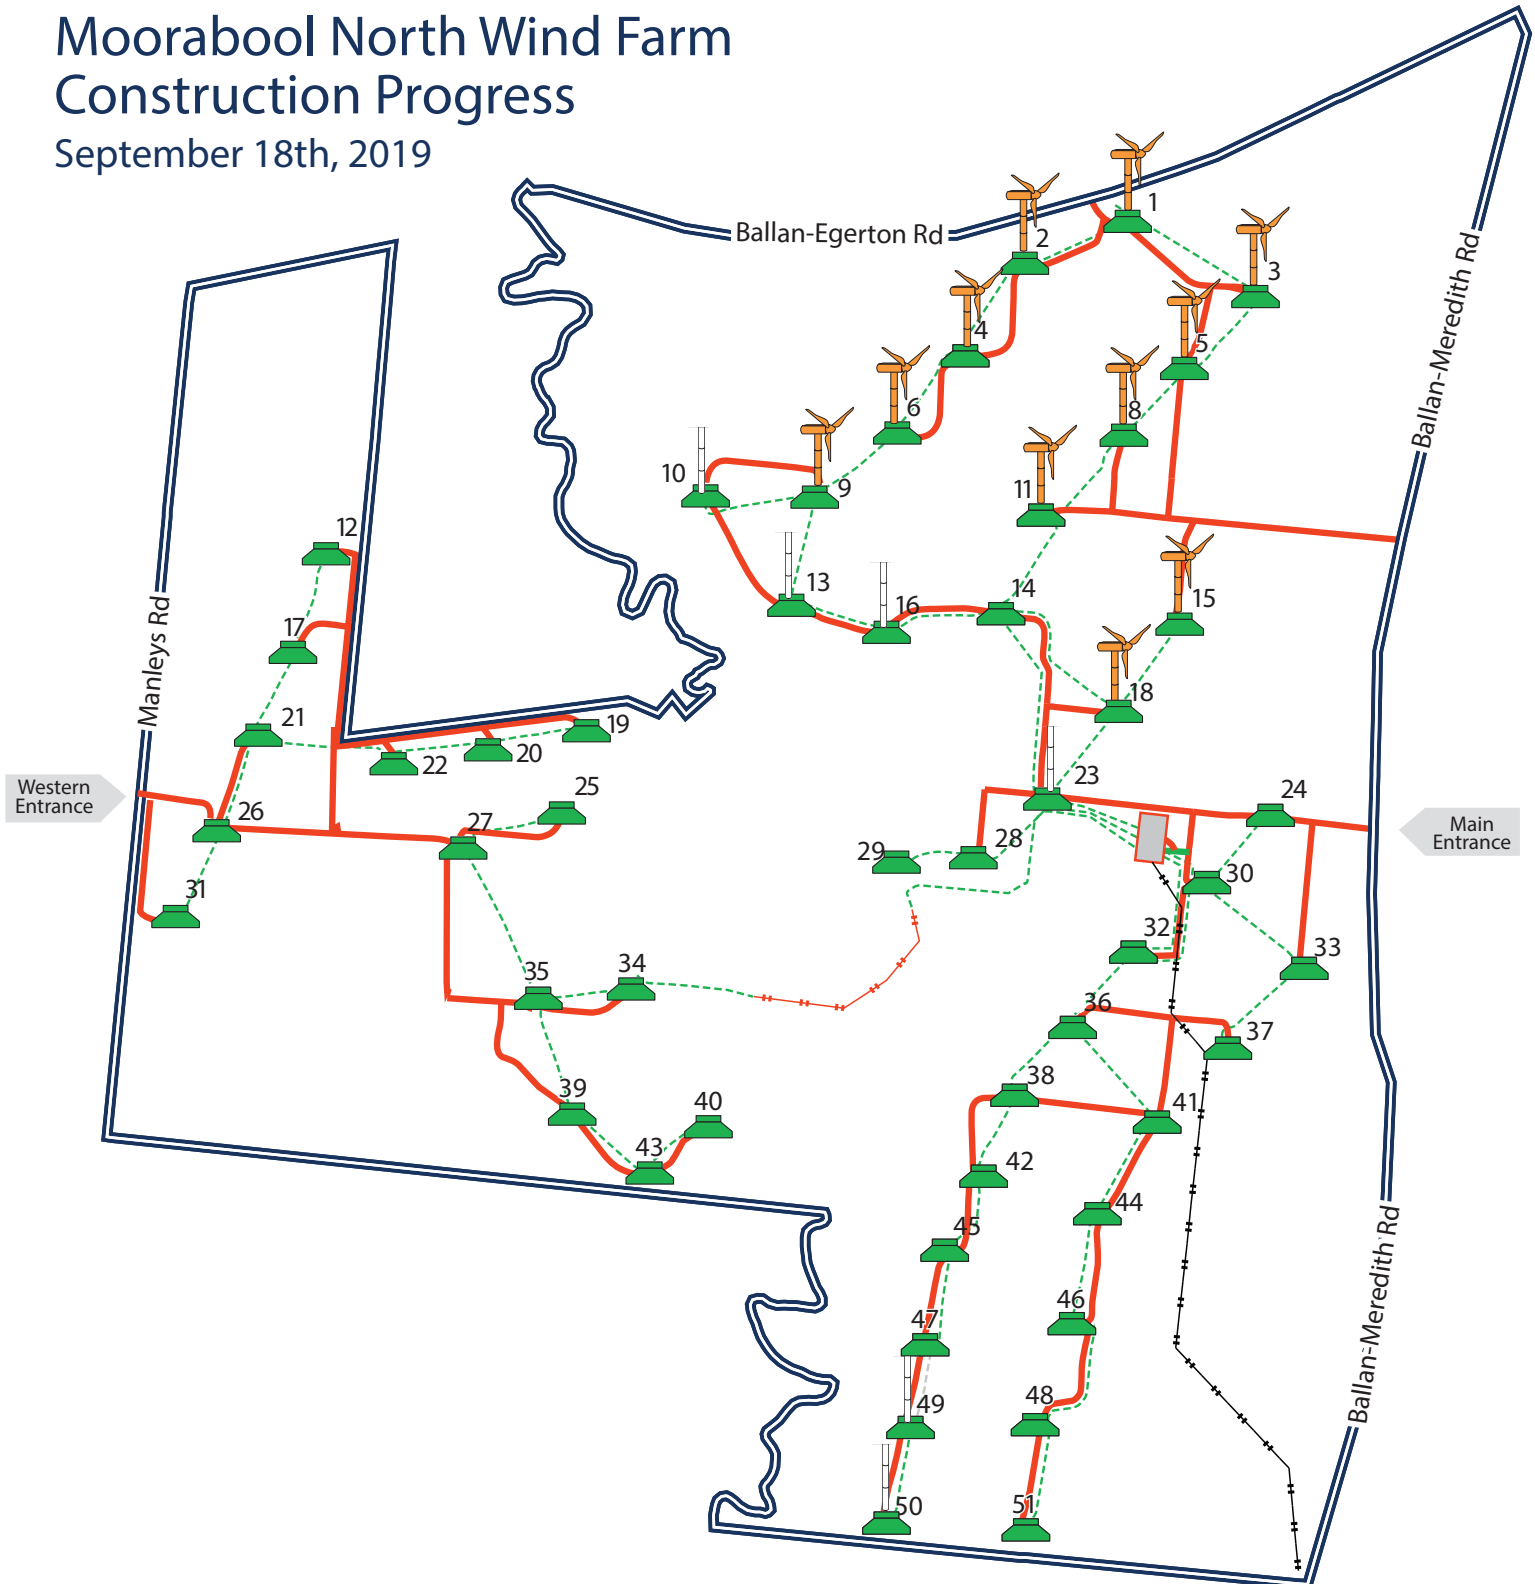

Legend

- Wind Farm Boundary
 - Access Track Constructed
 - 132kV Overhead Transmission Line
 - Proposed 33kV Underground Reticulation Line
 - 33kV Underground Reticulation Line complete
 - 33kV Overhead Transmission Line
 - Substation
 - Substation Energised
-
- | | | |
|---------------------------|--------------------|-------------------------|
| 50 | 9 | 0 |
| Foundation
Constructed | Turbine
Erected | Turbine
Commissioned |