


Moorabool North Wind Farm Construction Progress

August 30th, 2019

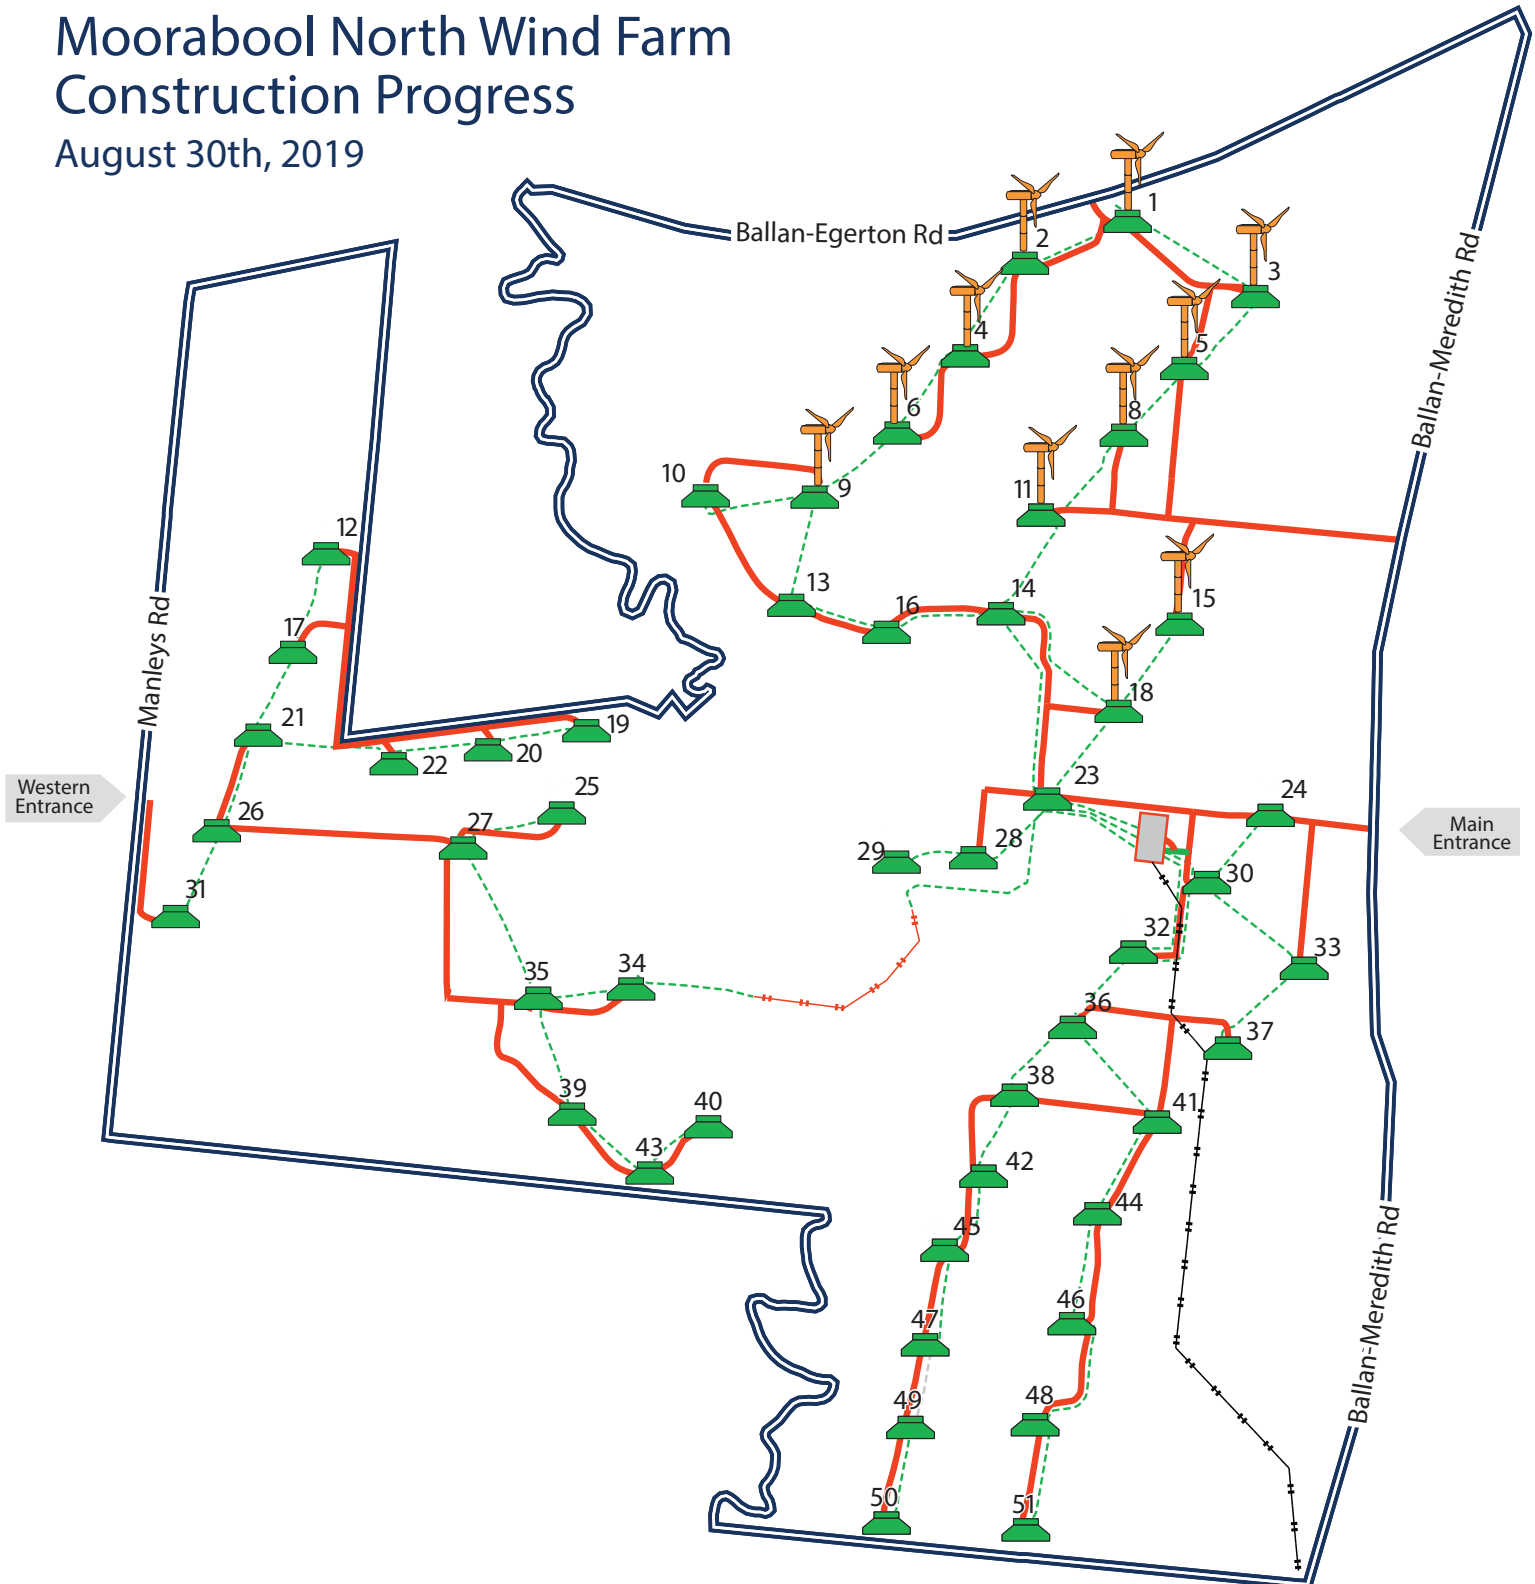

Legend

- Wind Farm Boundary
 - Access Track Constructed
 - 132kV Overhead Transmission Line
 - Proposed 33kV Underground Reticulation Line
 - 33kV Underground Reticulation Line complete
 - 33kV Overhead Transmission Line
 - Substation
 - Substation Energised
 - Foundation Constructed
 - Turbine Erected
 - Turbine Commissioned
- 50 9 0