


## Moorabool North Wind Farm Construction Progress

October 18th, 2019

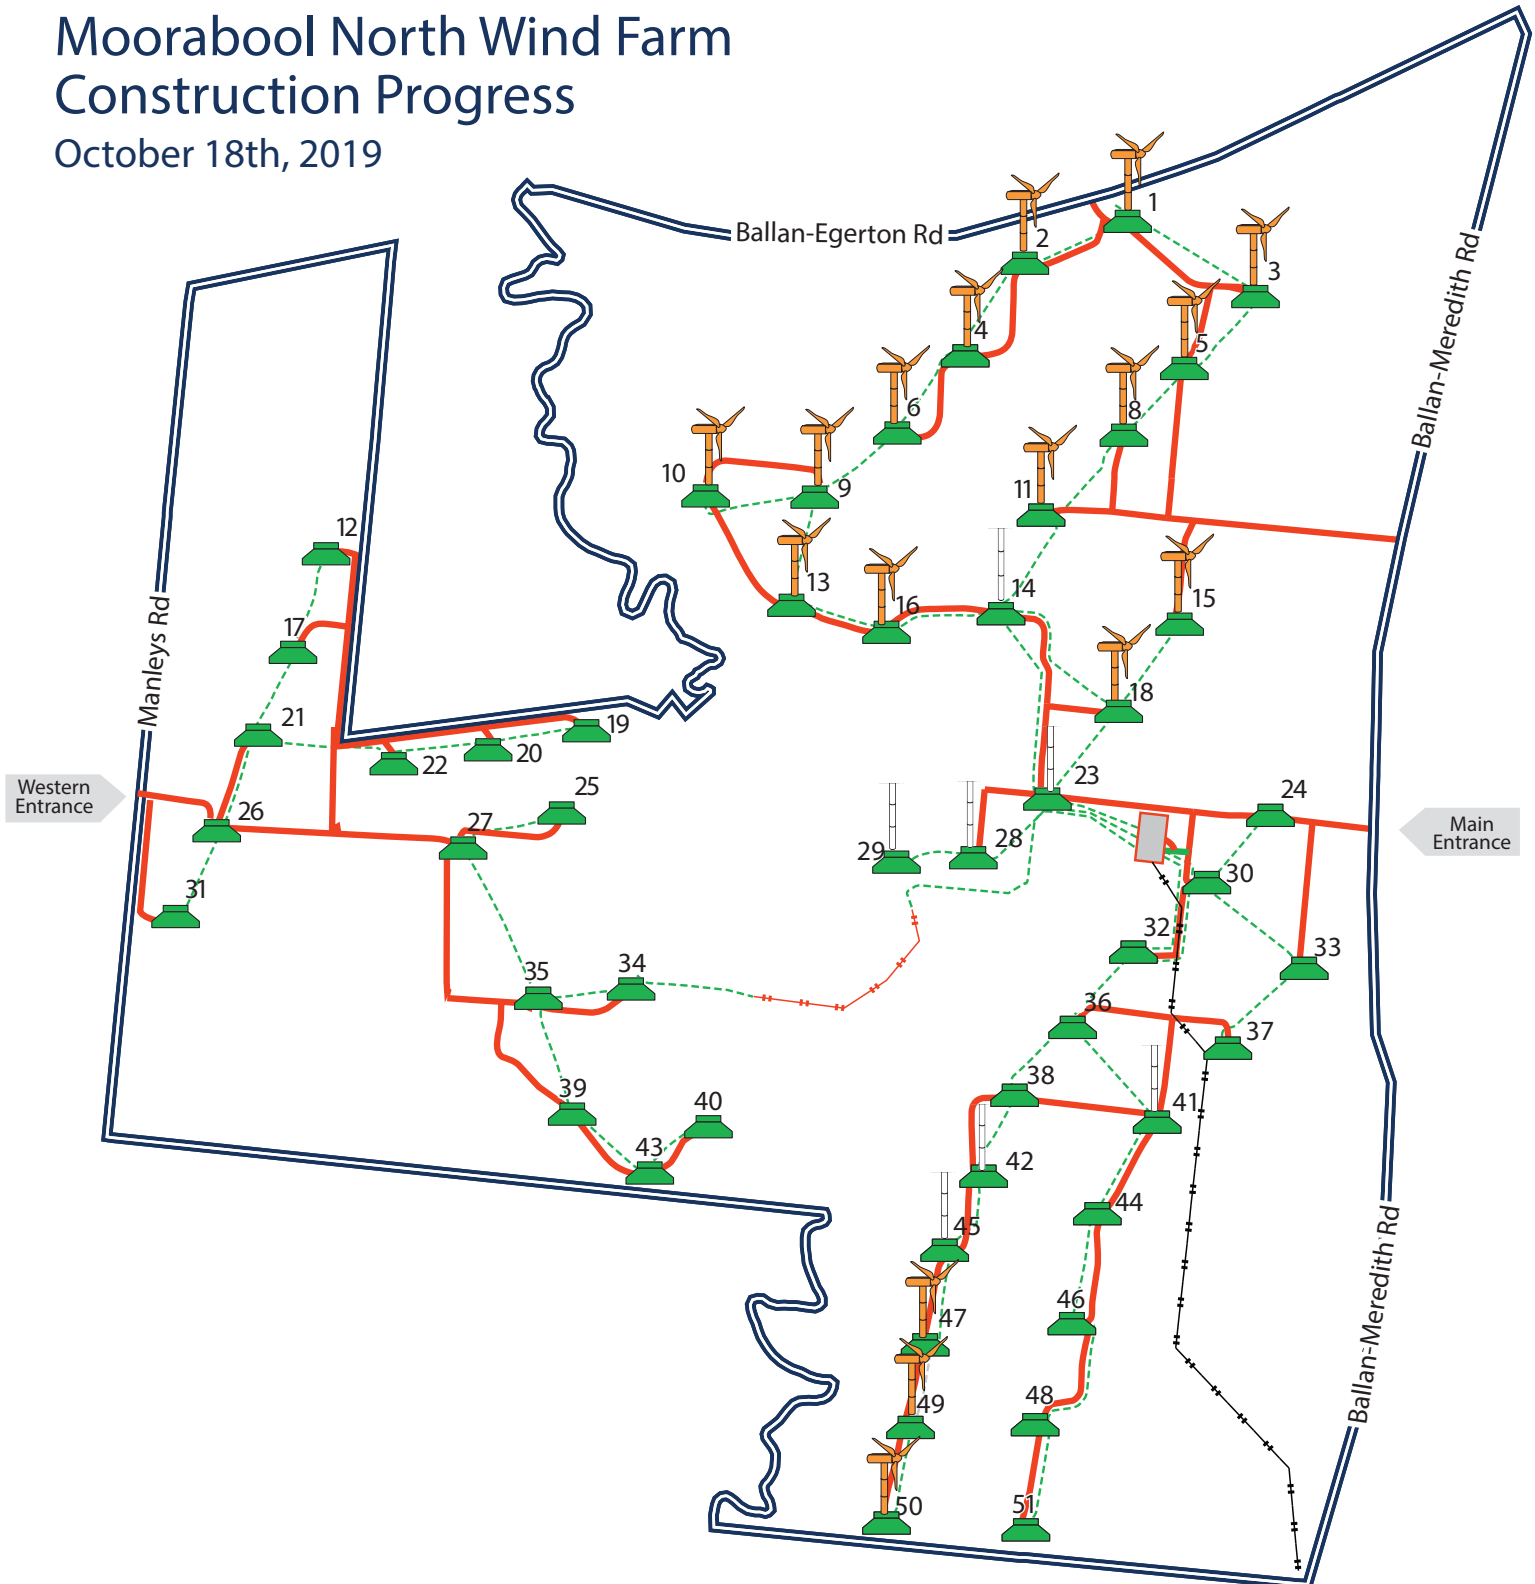

### Legend

- Wind Farm Boundary
  - Access Track Constructed
  - 132kV Overhead Transmission Line
  - Proposed 33kV Underground Reticulation Line
  - 33kV Underground Reticulation Line complete
  - 33kV Overhead Transmission Line
  - Substation
  - Substation Energised
- 
- |                        |                 |                      |                     |
|------------------------|-----------------|----------------------|---------------------|
| Foundation Constructed | Turbine Erected | Turbine Commissioned | Turbine Pre Install |
| 50                     | 17              | 0                    | 7                   |