


Moorabool North Wind Farm Construction Progress

December 12th, 2019

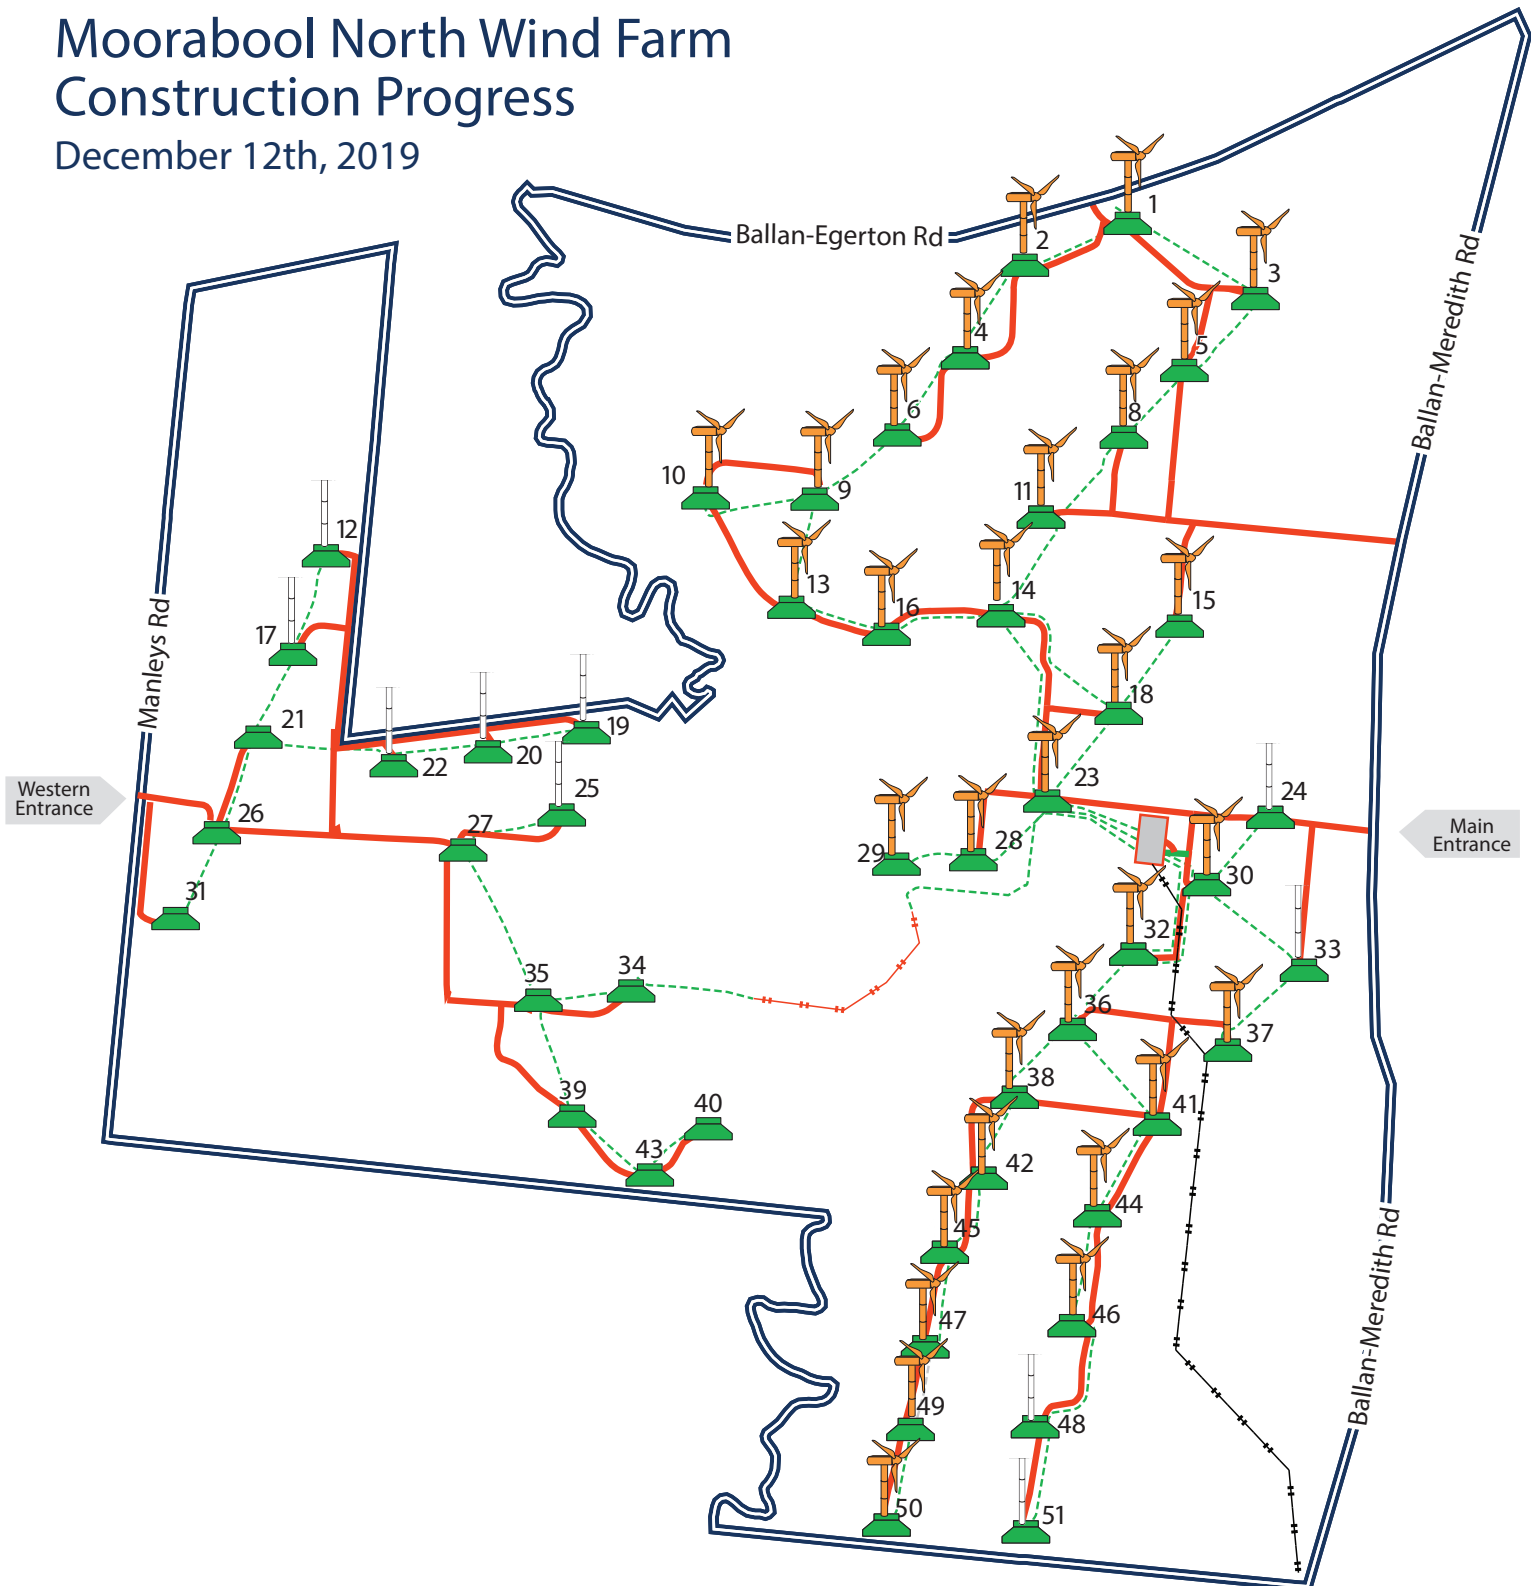

Legend

	Wind Farm Boundary		Foundation Constructed		Turbine Erected		Turbine Commissioned		Turbine Pre Install
	Access Track Constructed	50		31		0		10	
	132kV Overhead Transmission Line								
	Proposed 33kV Underground Reticulation Line								
	33kV Underground Reticulation Line complete								
	33kV Overhead Transmission Line								
	Substation								
	Substation Energised								