


Moorabool North Wind Farm Construction Progress

January 24th, 2020

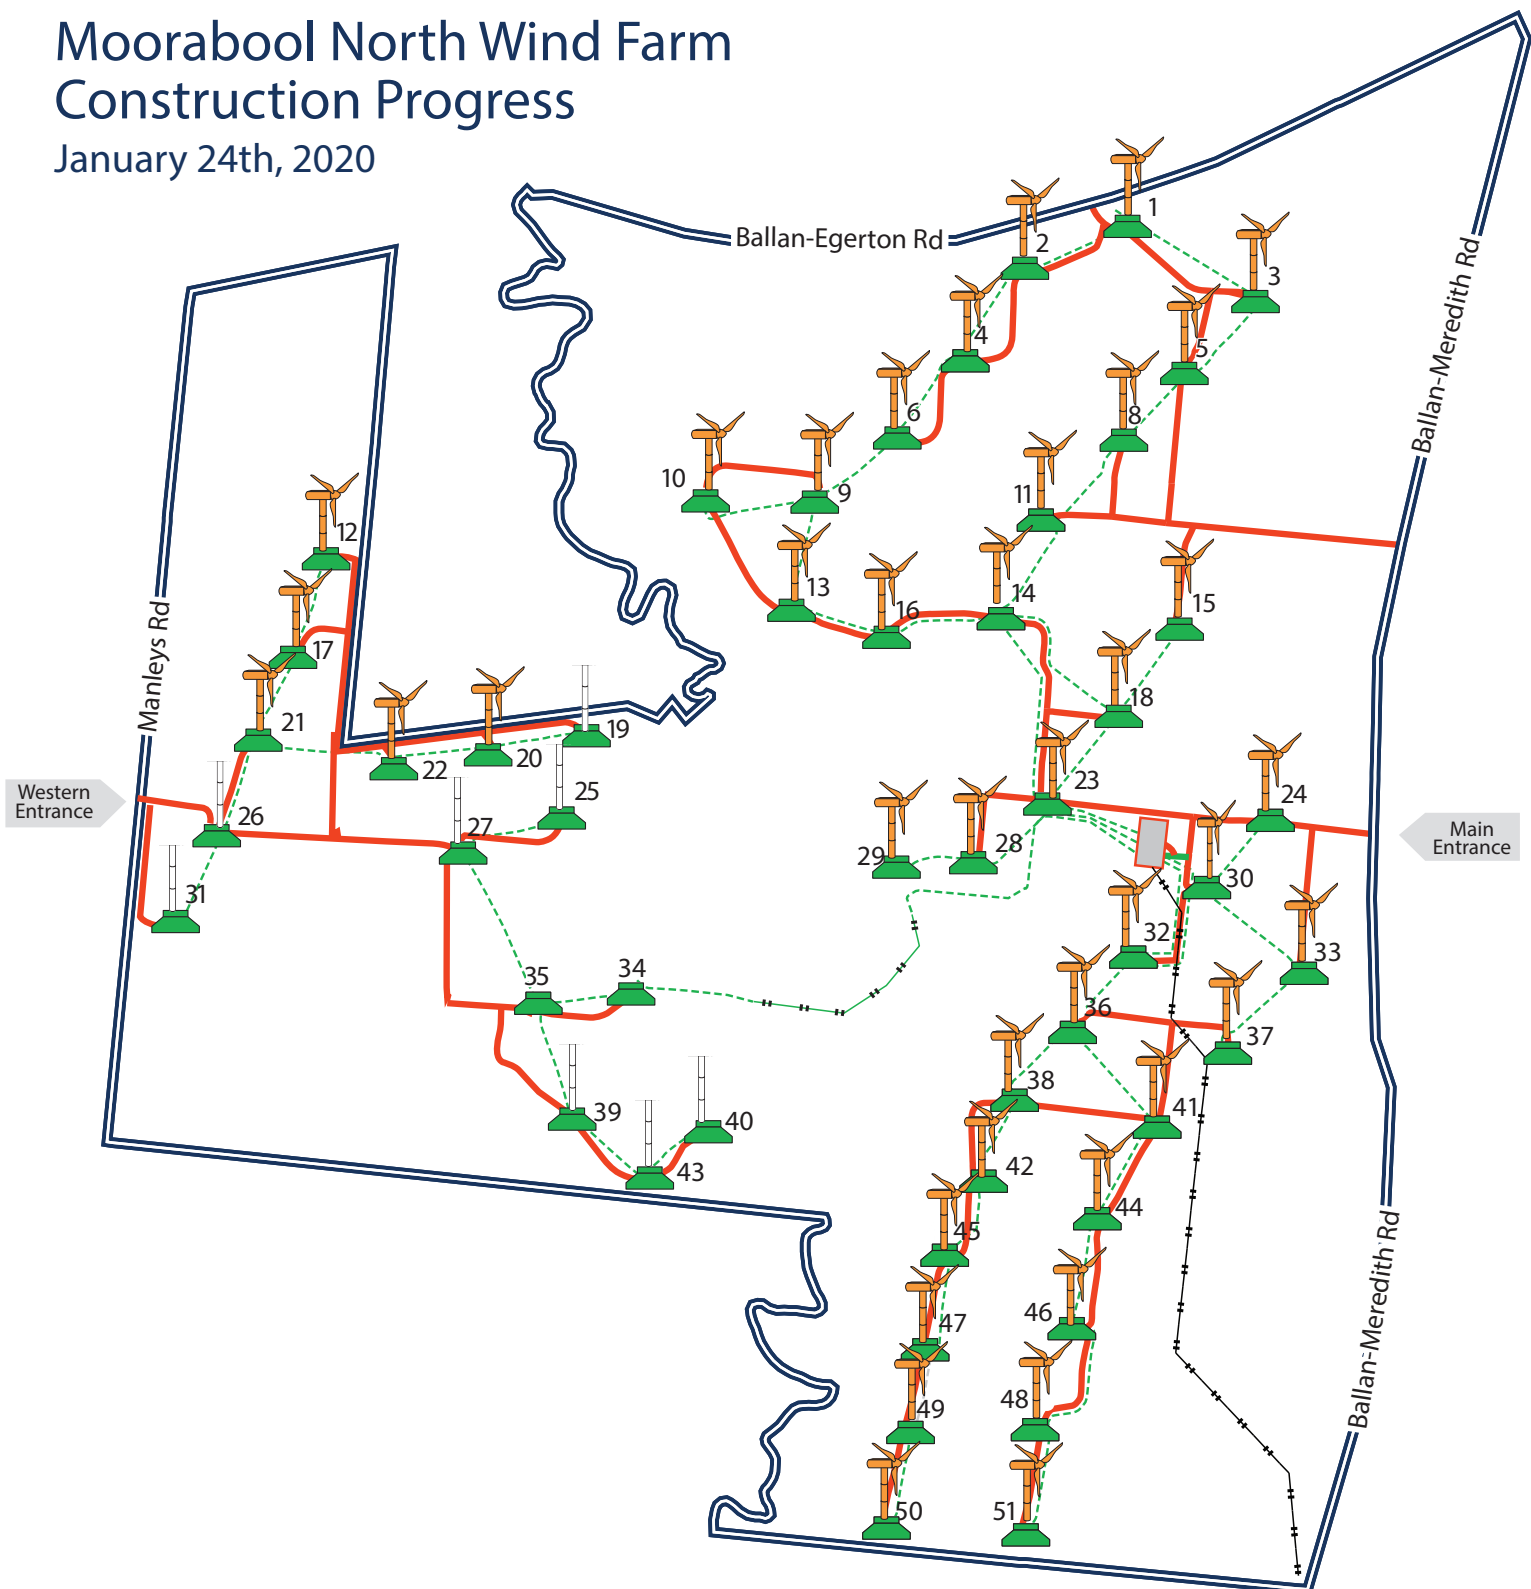

Legend

- Wind Farm Boundary
- Access Track Constructed
- 132kV Overhead Transmission Line
- Proposed 33kV Underground Reticulation Line
- 33kV Underground Reticulation Line complete
- 33kV Overhead Transmission Line
- Substation
- Substation Energised
- Foundation Constructed
- Turbine Erected
- Turbine Commissioned
- Turbine Pre Install