



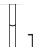



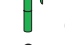






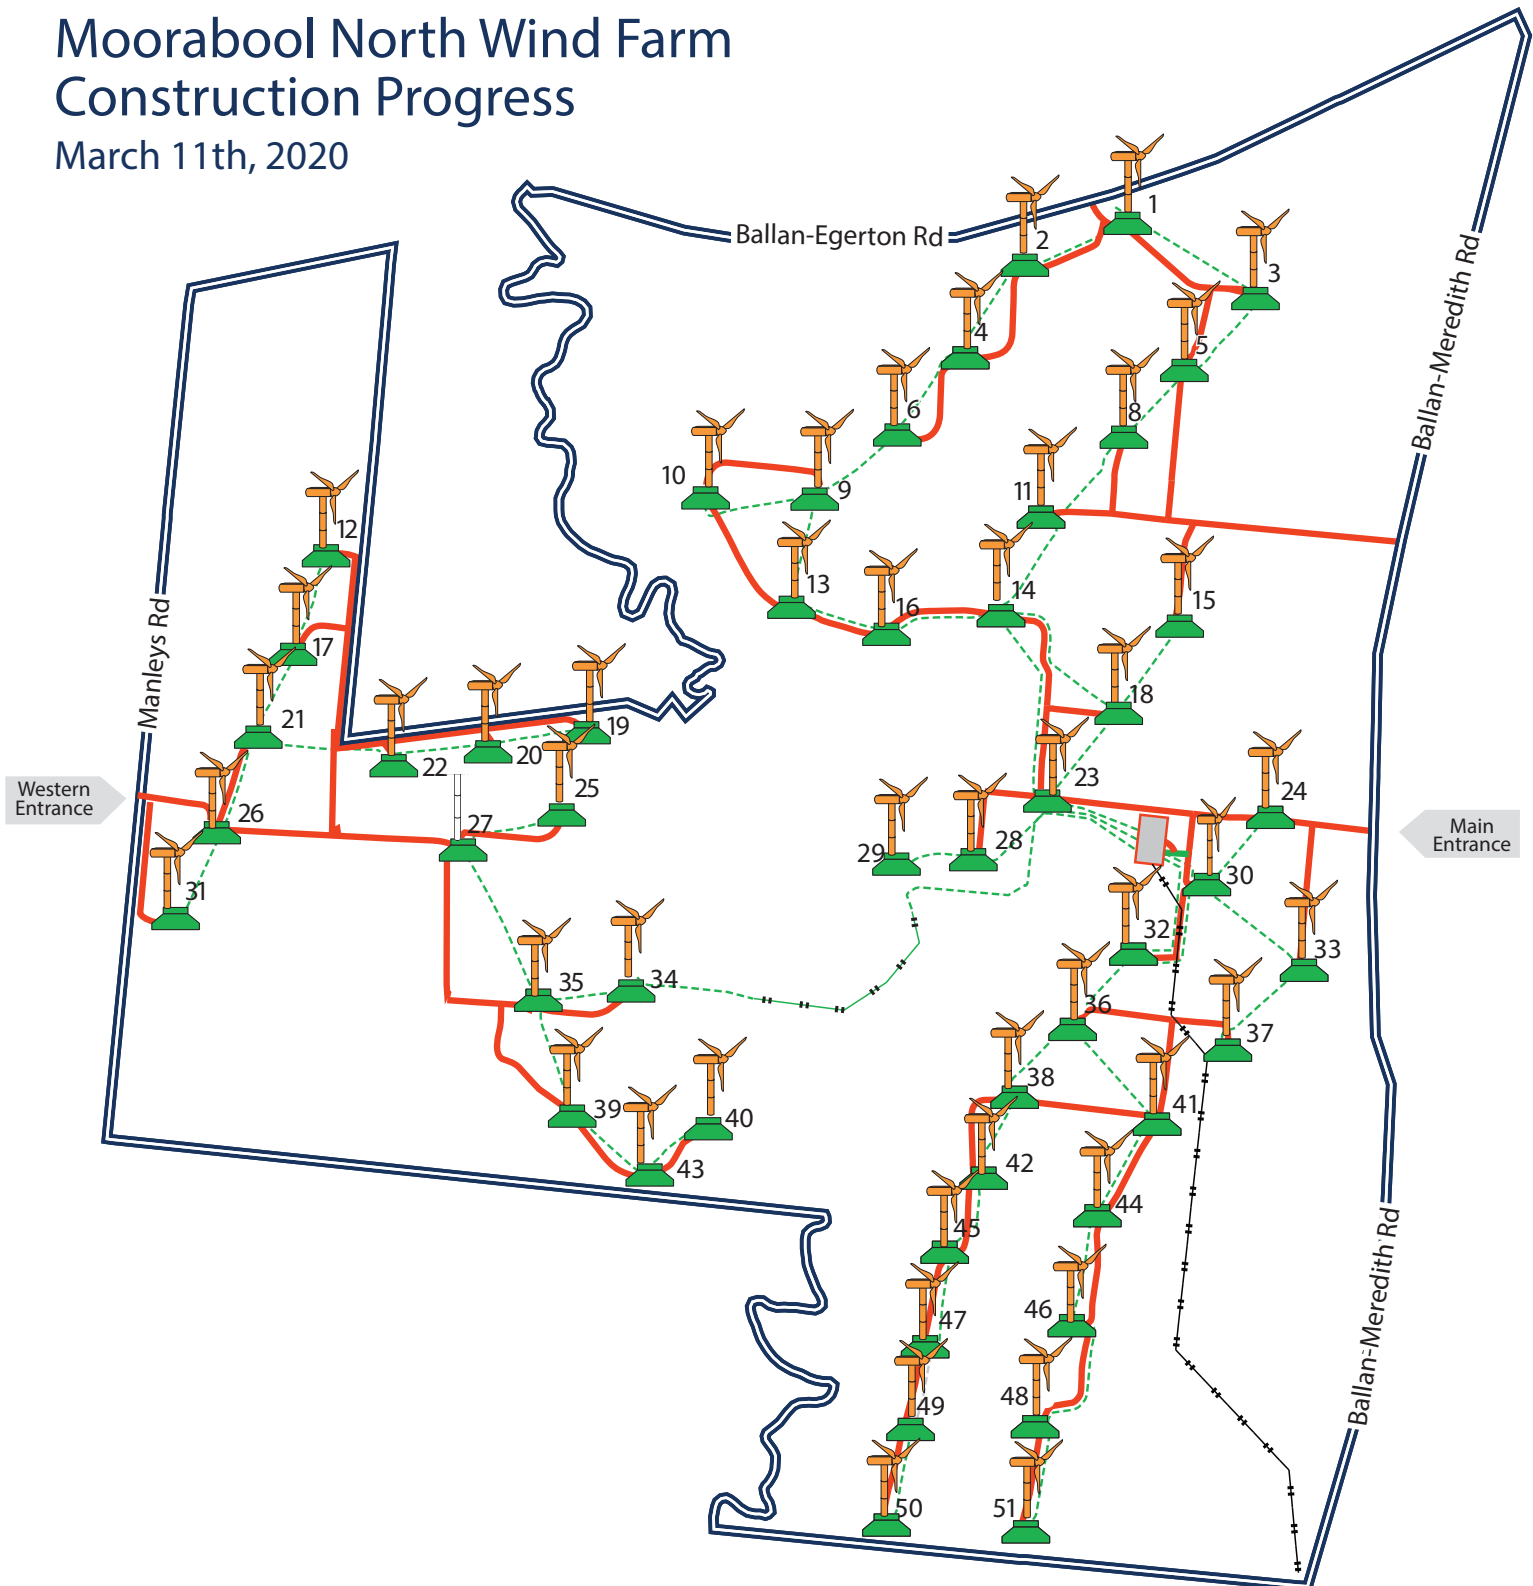

## Moorabool North Wind Farm Construction Progress

March 11th, 2020



### Legend

	Wind Farm Boundary		Turbine Erected		Turbine Commissioned		Turbine Pre Install
	Access Track Constructed		50		49		0
	132kV Overhead Transmission Line						1
	Proposed 33kV Underground Reticulation Line						
	33kV Underground Reticulation Line complete						
	33kV Overhead Transmission Line						
	Substation						
	Substation Energised						