


Moorabool North Wind Farm Construction Progress

February 7th, 2020

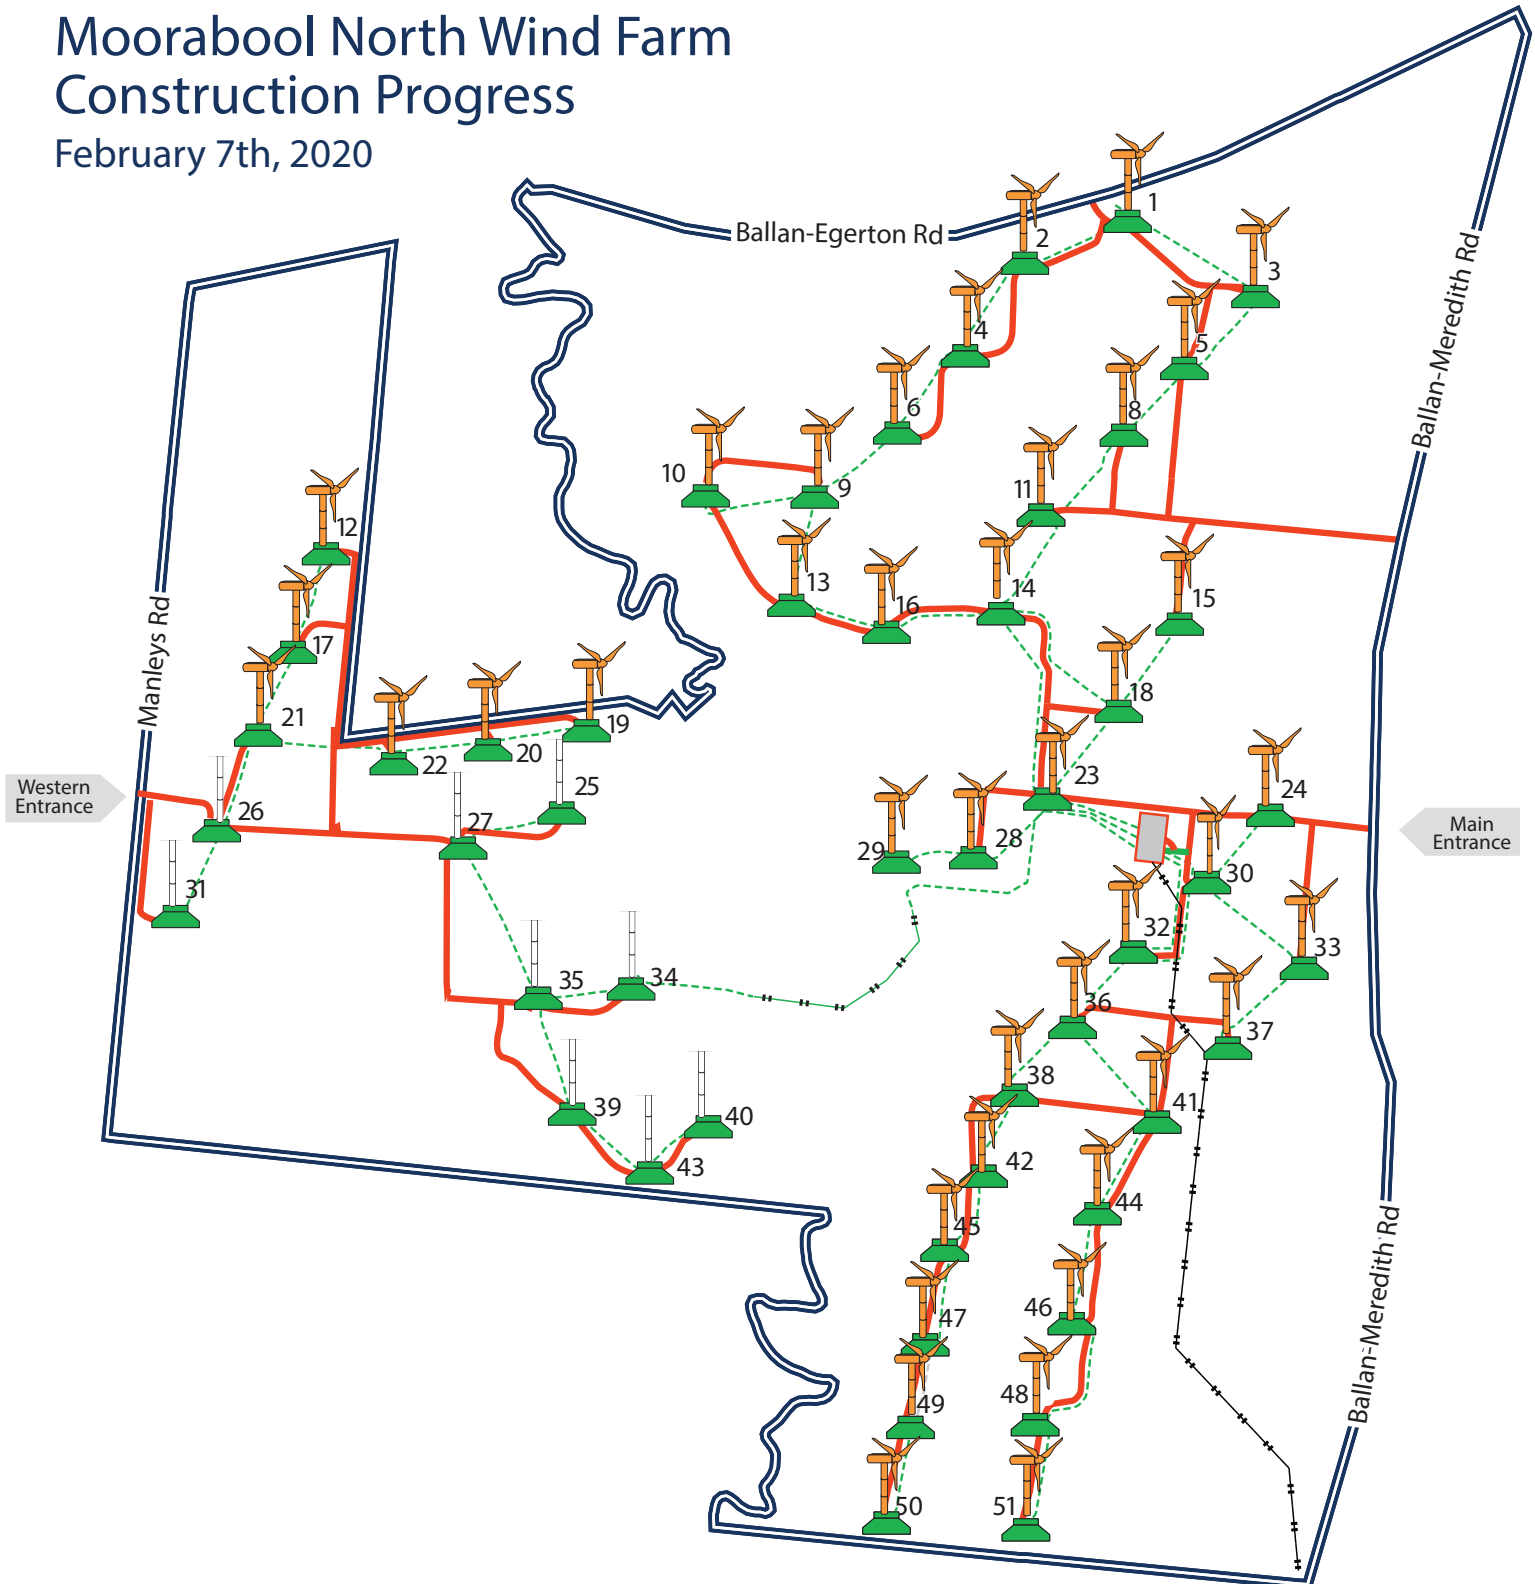

Legend

- Wind Farm Boundary
 - Access Track Constructed
 - 132kV Overhead Transmission Line
 - Proposed 33kV Underground Reticulation Line
 - 33kV Underground Reticulation Line complete
 - 33kV Overhead Transmission Line
 - Substation
 - Substation Energised
-
- | | | | |
|------------------------|-----------------|----------------------|---------------------|
| Foundation Constructed | Turbine Erected | Turbine Commissioned | Turbine Pre Install |
| 50 | 41 | 0 | 9 |