


Moorabool North Wind Farm Construction Progress

August 7th, 2020

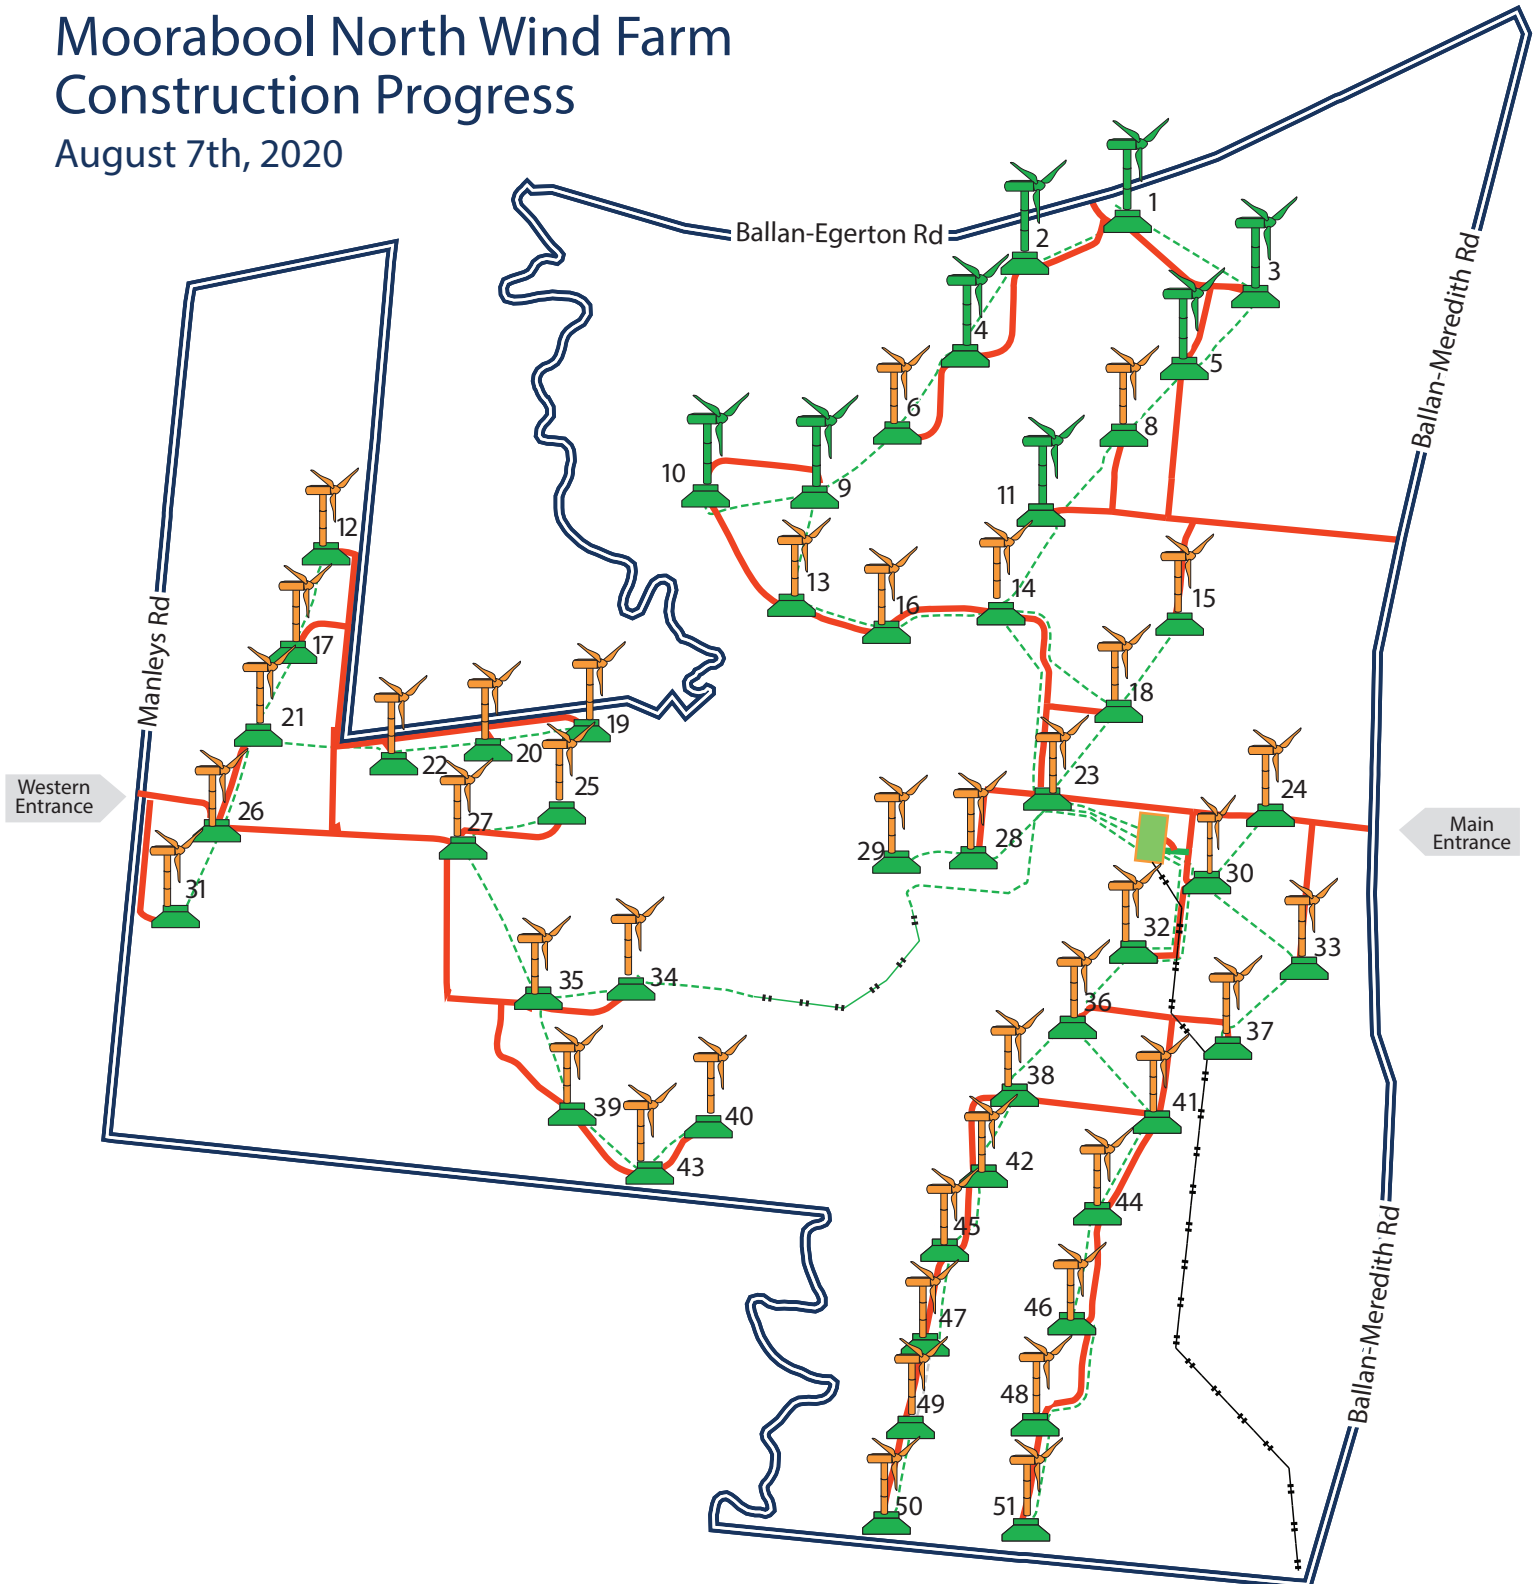

Legend

- Wind Farm Boundary
 - Access Track Constructed
 - 132kV Overhead Transmission Line
 - Proposed 33kV Underground Reticulation Line
 - 33kV Underground Reticulation Line complete
 - 33kV Overhead Transmission Line
 - Substation
 - Substation Energised
-
- | | | | | | |
|--------|---------------------------|--------|--------------------|-------|-------------------------|
|
50 | Foundation
Constructed |
50 | Turbine
Erected |
8 | Turbine
Commissioned |
|--------|---------------------------|--------|--------------------|-------|-------------------------|