


Moorabool North Wind Farm Construction Progress

August 31st, 2020

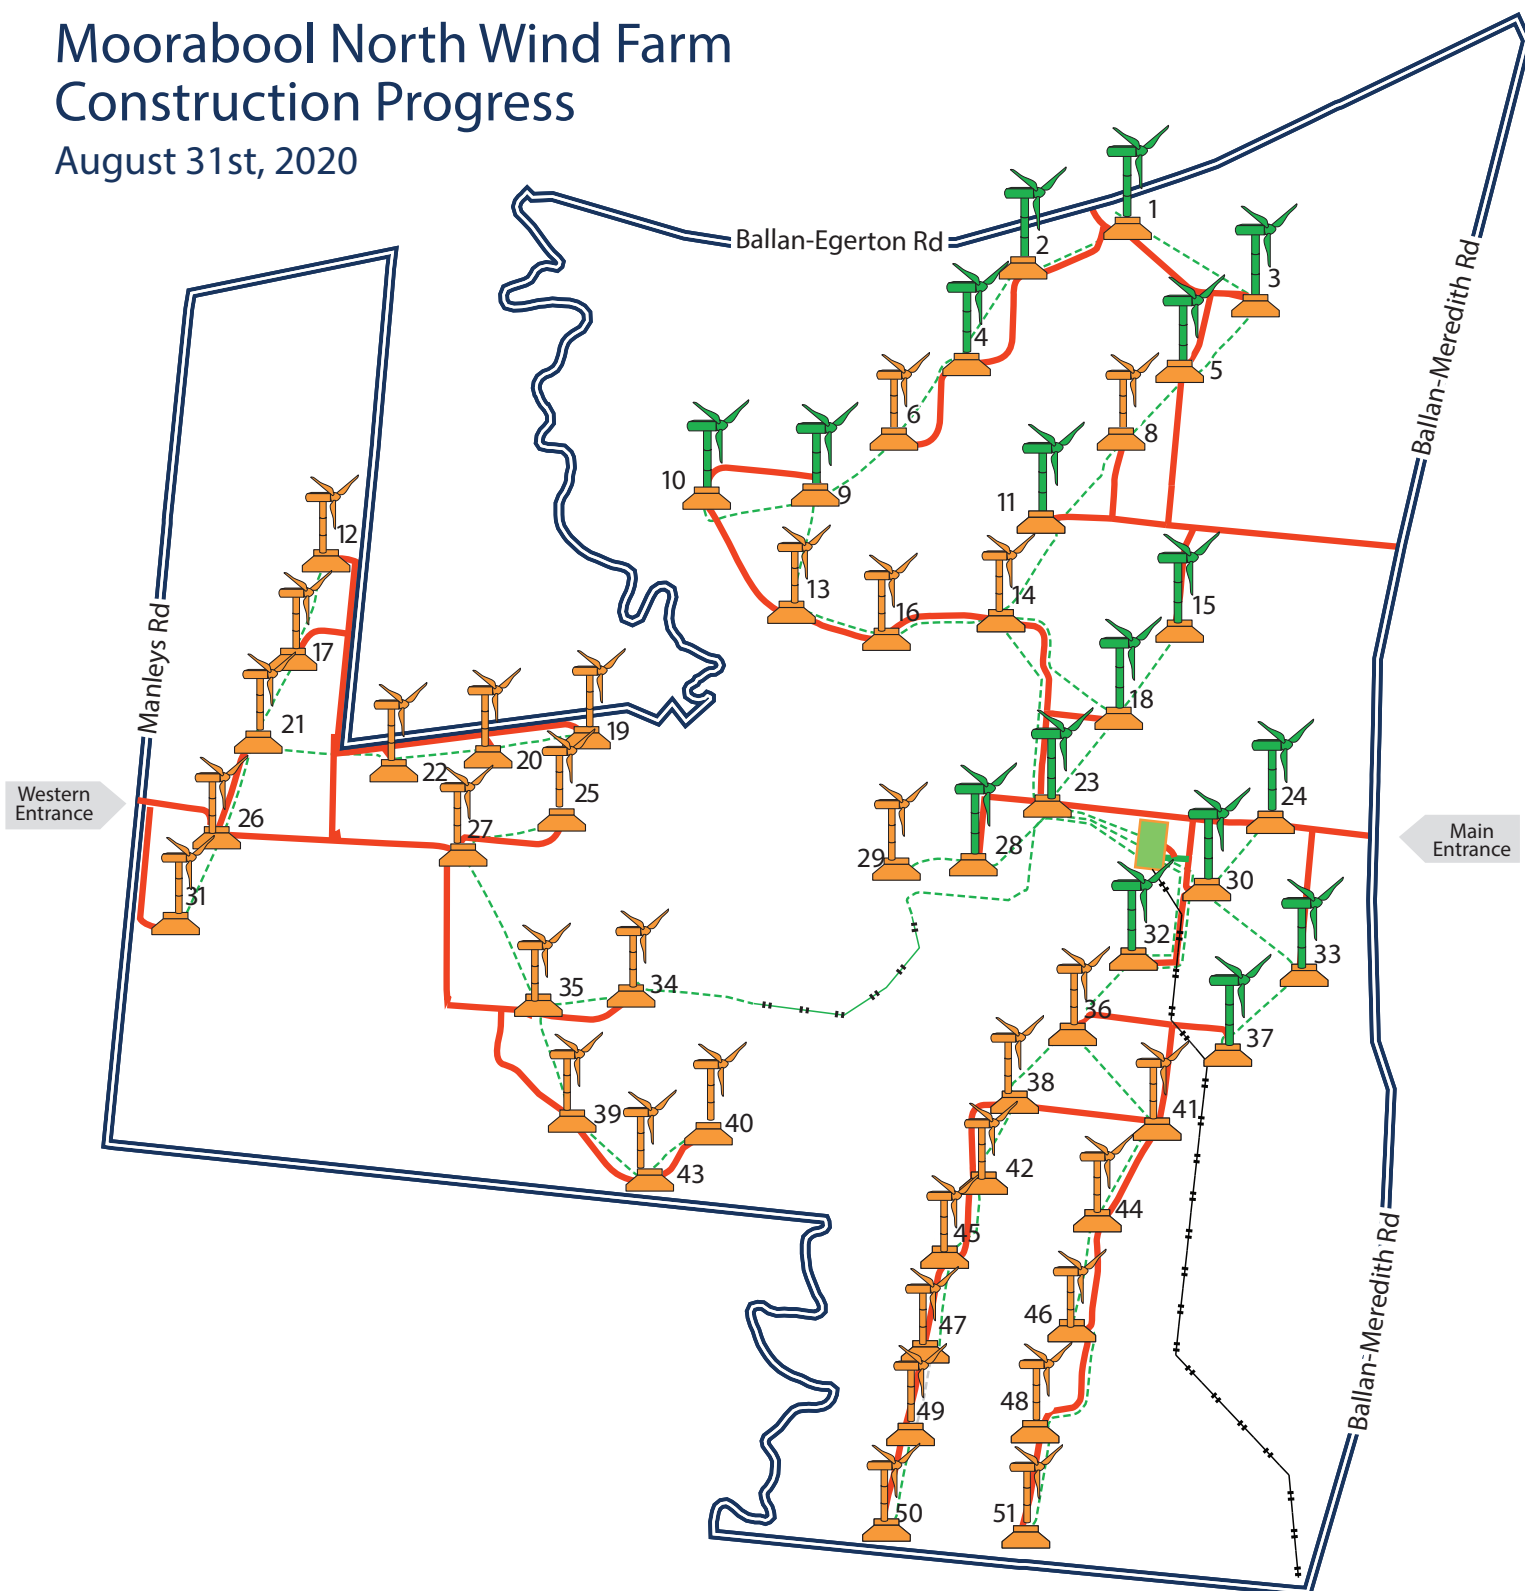

Legend

- Wind Farm Boundary
- Access Track Constructed
- 132kV Overhead Transmission Line
- Proposed 33kV Underground Reticulation Line
- 33kV Underground Reticulation Line complete
- 33kV Overhead Transmission Line
- Substation
- Substation Energised



Foundation
Constructed



Turbine
Erected



Turbine
Commissioned